

# VILLA & CASA

Kavel 5380



VILLA & CASA



## Kavel 5380 |

VERKOOP / VERHUUR  
VENDITE

VLOER  
1/2

PRIJS  
€ 1.500.000

VIERKANT  
600 M<sup>2</sup>

ENERGIEKLASSE  
A : 111,78 KWH/M<sup>2</sup>A

VERWARMING  
AUTONOMO

SLAAPKAMERS  
4

ZIE OP DE SITE

BADKAMERS  
5



### DETAILS


signalering, Airconditioning, In loop kasten, Lift, Badkuip, Balkon, Bar, Kebab, barbecue, Kelder, Douche, Garage, Tuin, internet, Sportschool, Zwembad, Parkeren, Terras, Zeezicht, Berg uitzicht




VILLA & CASA



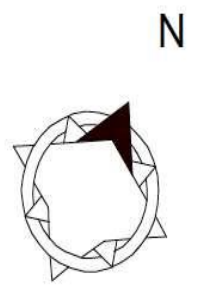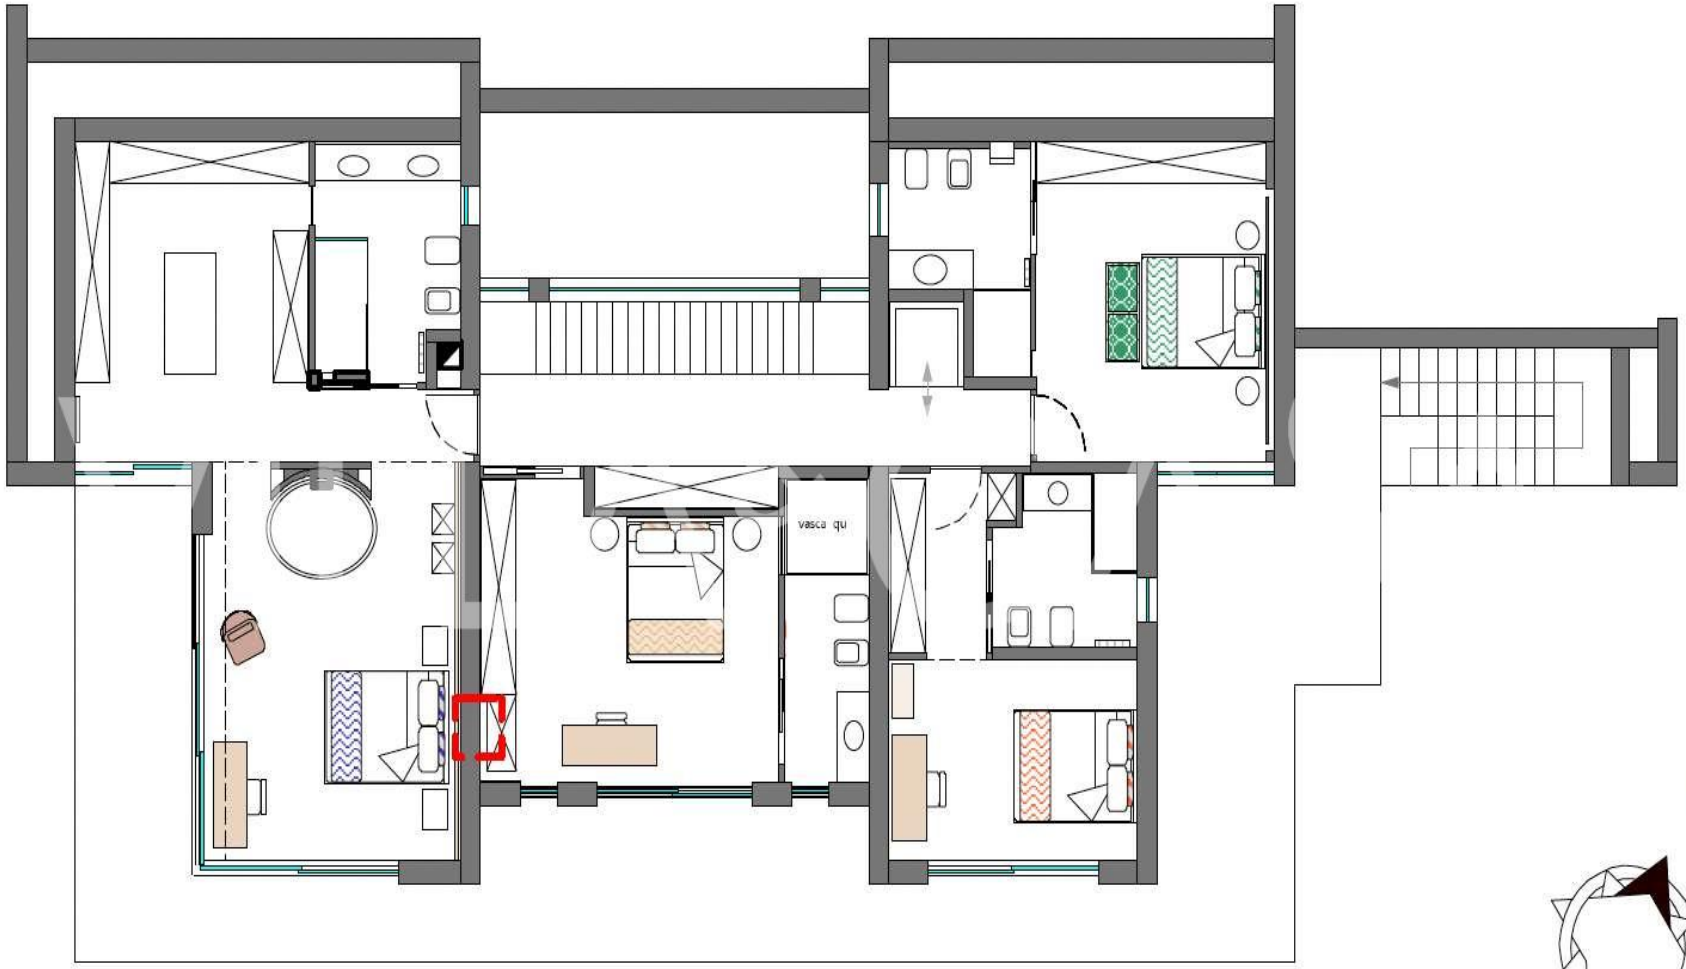

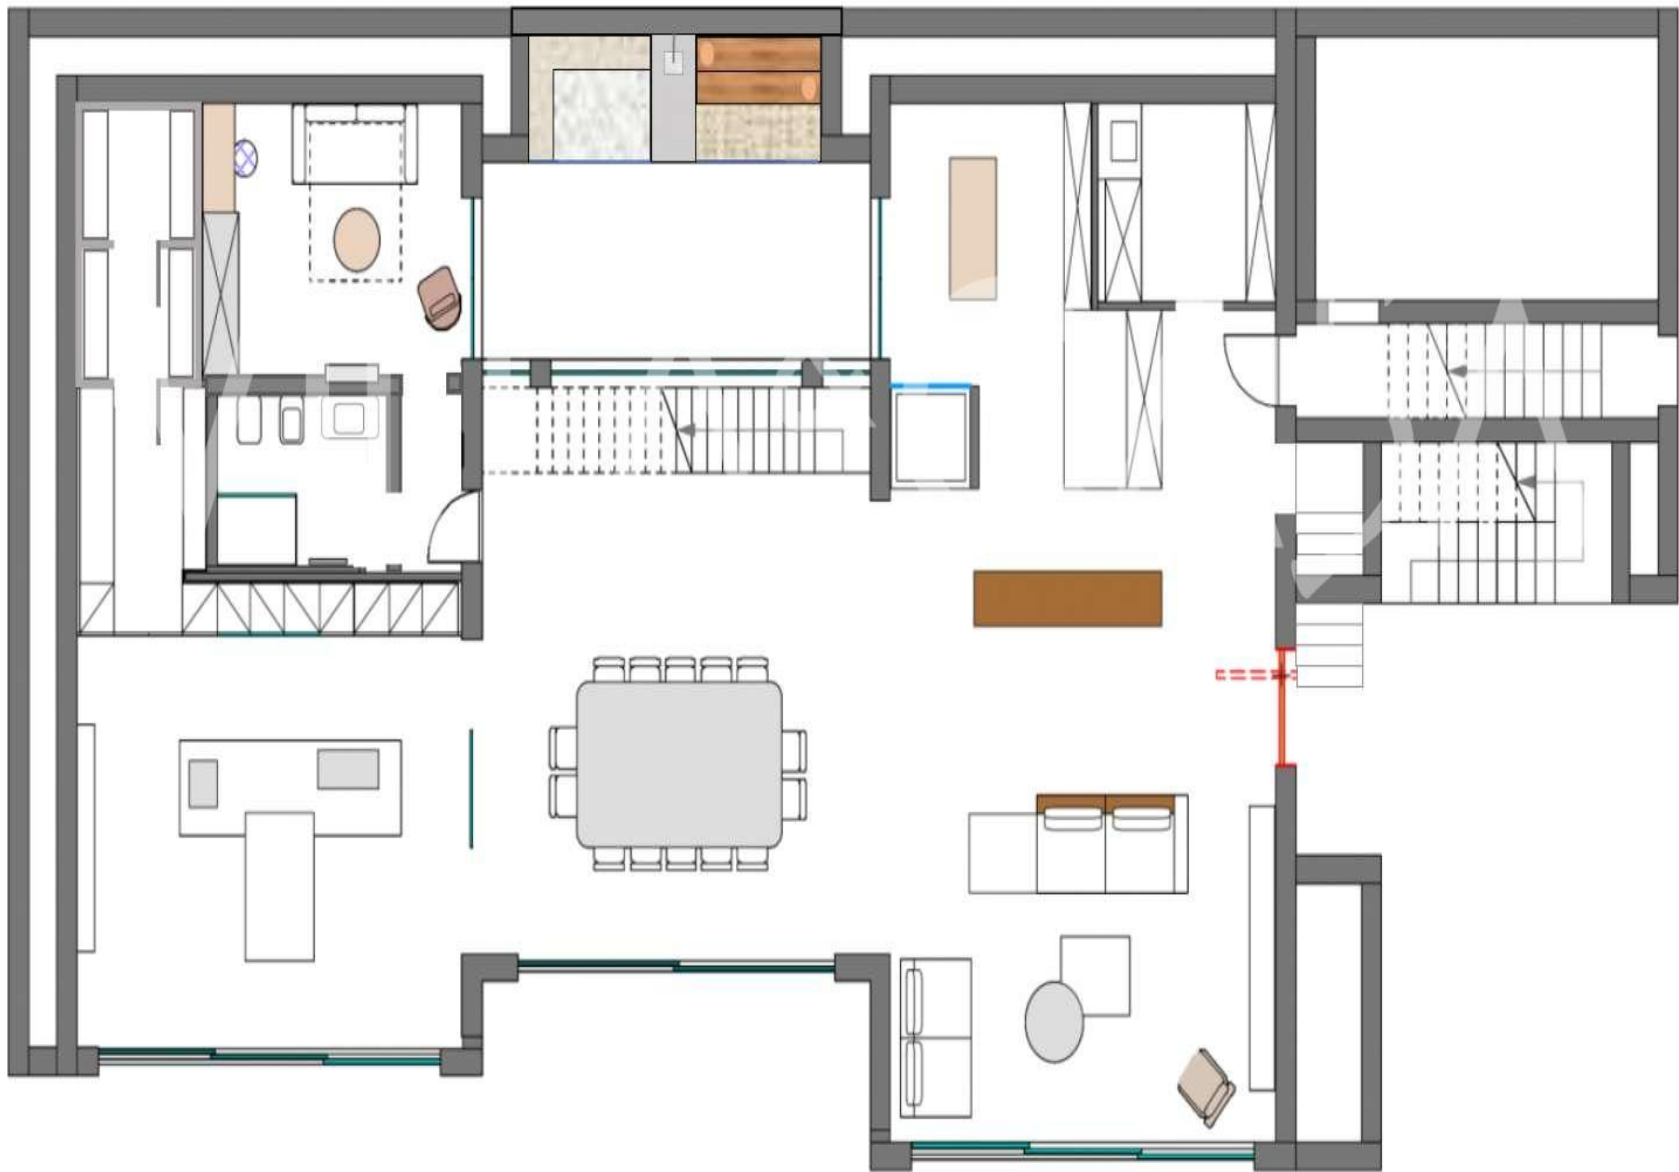




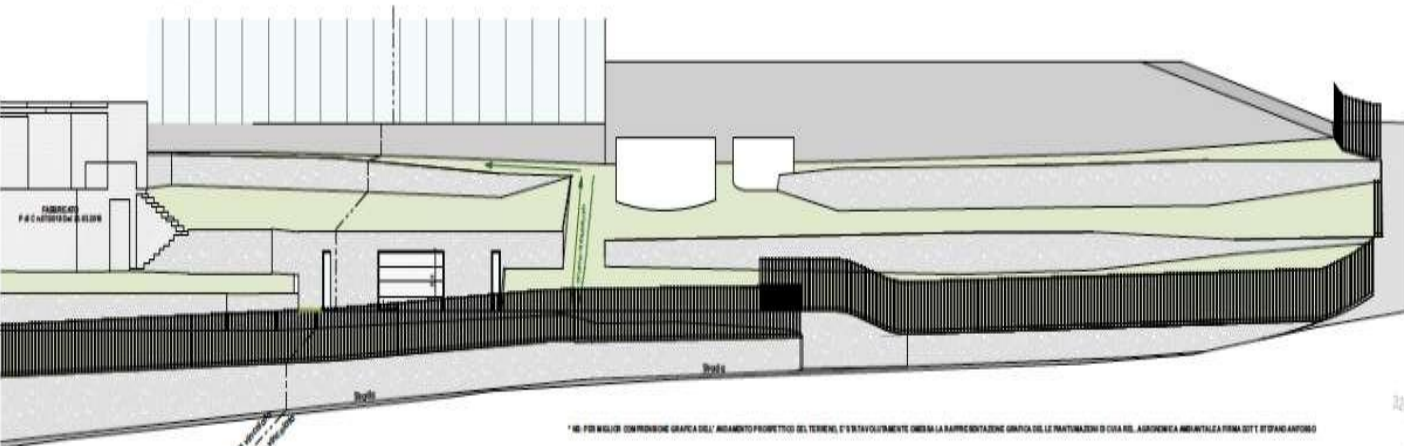


\* NB: PER MIGLIOR COMPRESIONE GRAFICA DELL'ANDAMENTO PROSPETTICO DEL TERRENO, E' STATO VOLUNTARIAMENTE OMESSA LA RAPPRESENTAZIONE GRAFICA DELLE PIANIFICAZIONI DI CUIA DEL SUDDETERMINA AMBIENTALE PRIMA DOTT. STEFANO ANTONIO

TABELLA VEGETAZIALE


PIANTA BOX AUTO scala 1:100

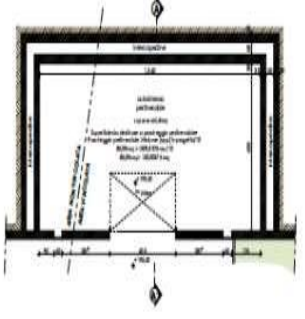

SEZIONE PAESAGGISTICA scala 1:100

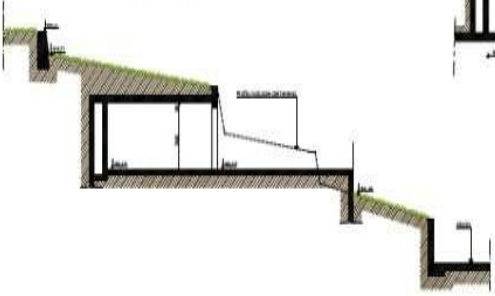

PLANIMETRIA GENERALE scala 1:200



**Legenda**

- area vincolata
- confini catastali
- confini comunali
- fabbricati
- confini lotto

VILLA & CASA

milano@azarovs.com

ITALIË, MILAAN

Via Manlio en Gioacchino Saverè n. 1  
+39 0184639032    +39 3884227146